


FIG.11D: SCHEMA DE RACCORDEMENT D'UNE CARTE RELAIS A 8 SORTIES SURVEILLEES

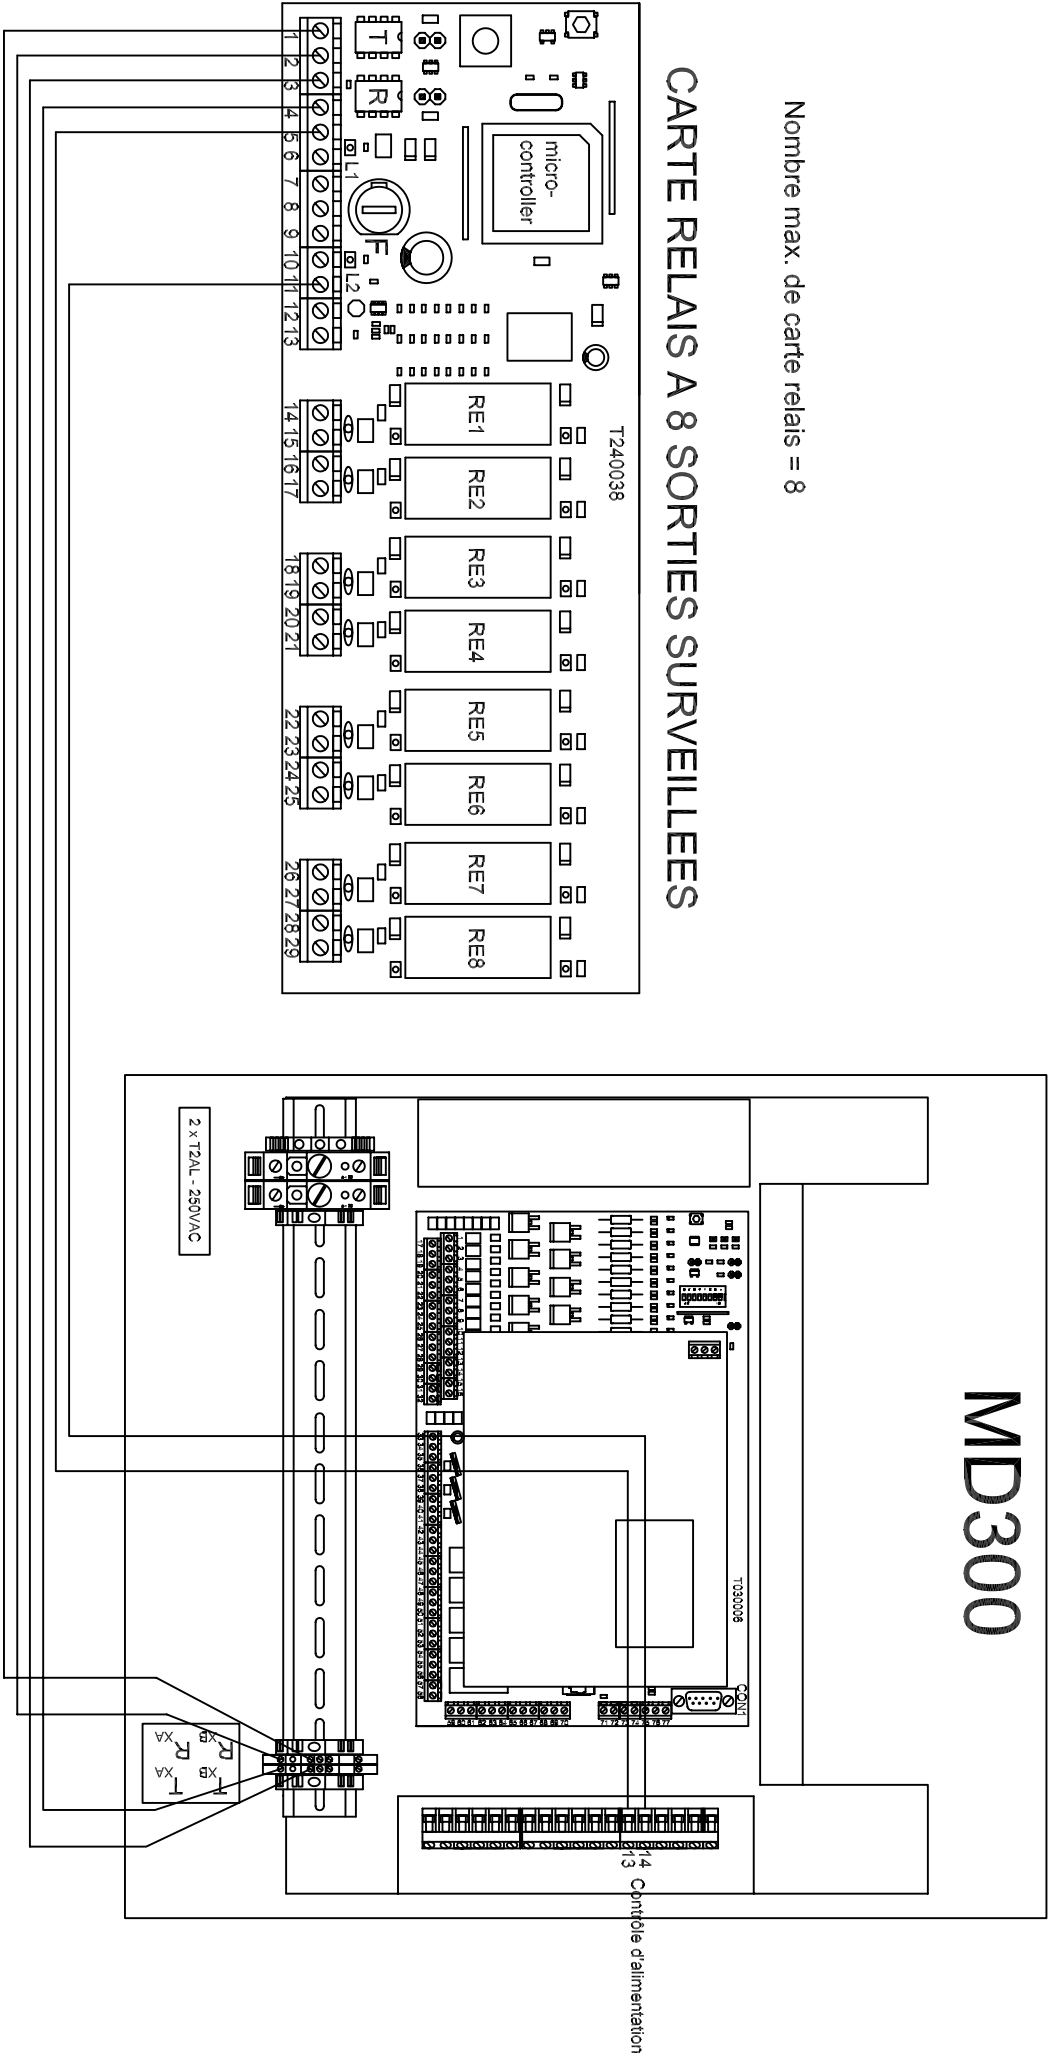

DES MODIFICATIONS PEUVENT ETRE EFFECTUEES SANS MENTION PREALABLE
LIMOTEC NV, BOSSRAAT 21, B-8570 VICHTE

Bestand	TA0300F20	REV	Wijzigingen
Getekend	DECEUNINCK C.	0	
Goedgekeurd	BEHAEGHEL S.		
Da.tum	03/05/2011		